

The POST Meeting will be held by Teleconference – The Public may access the meeting by calling the number below and entering the Meeting ID when prompted.

Phone Number: 1 669 900 6833 Or 1 301 715 8592

Meeting ID: 81019395474

Passcode: 302389



TOWN OF BASALT MEETINGS

Parks, Open Space and Trails Committee (POST)

Wednesday, January 24, 2024



By Teleconference

Basalt Town Hall

101 Midland Avenue

-
- | | |
|----------------|--|
| 4:00 PM | 1. Call to Order |
| 4:03 | 2. Appointment of Chair and Vice Chair |
| 4:08 | 3. Confirmation of Meeting Time |
| 4:10 | 4. Confluence Park Tree Removal |
| 4:20 | 5. Arbaney Playground Update |
| 4:25 | 6. Confluence Park Intersection Update |
| 4:35 | 7. Project Updates <ul style="list-style-type: none">a. Town to Trails Inventoryb. Willits Lane Planc. Miscellaneous |
| 4:50 | 8. POST Member Comments and Questions |
| 4:55 | 9. Adjourn |

Public Comment is limited to 3 minutes. Those who wish to speak should email james.lindt@basalt.net before the meeting starts with their name, phone number, and identify what item they would like to address. During the meeting those wishing to comment may also email james.lindt@basalt.net, but it is not guaranteed that the email will be seen in a timely fashion.

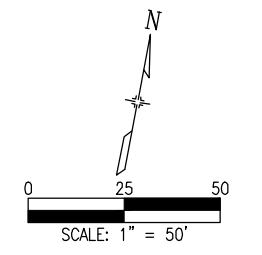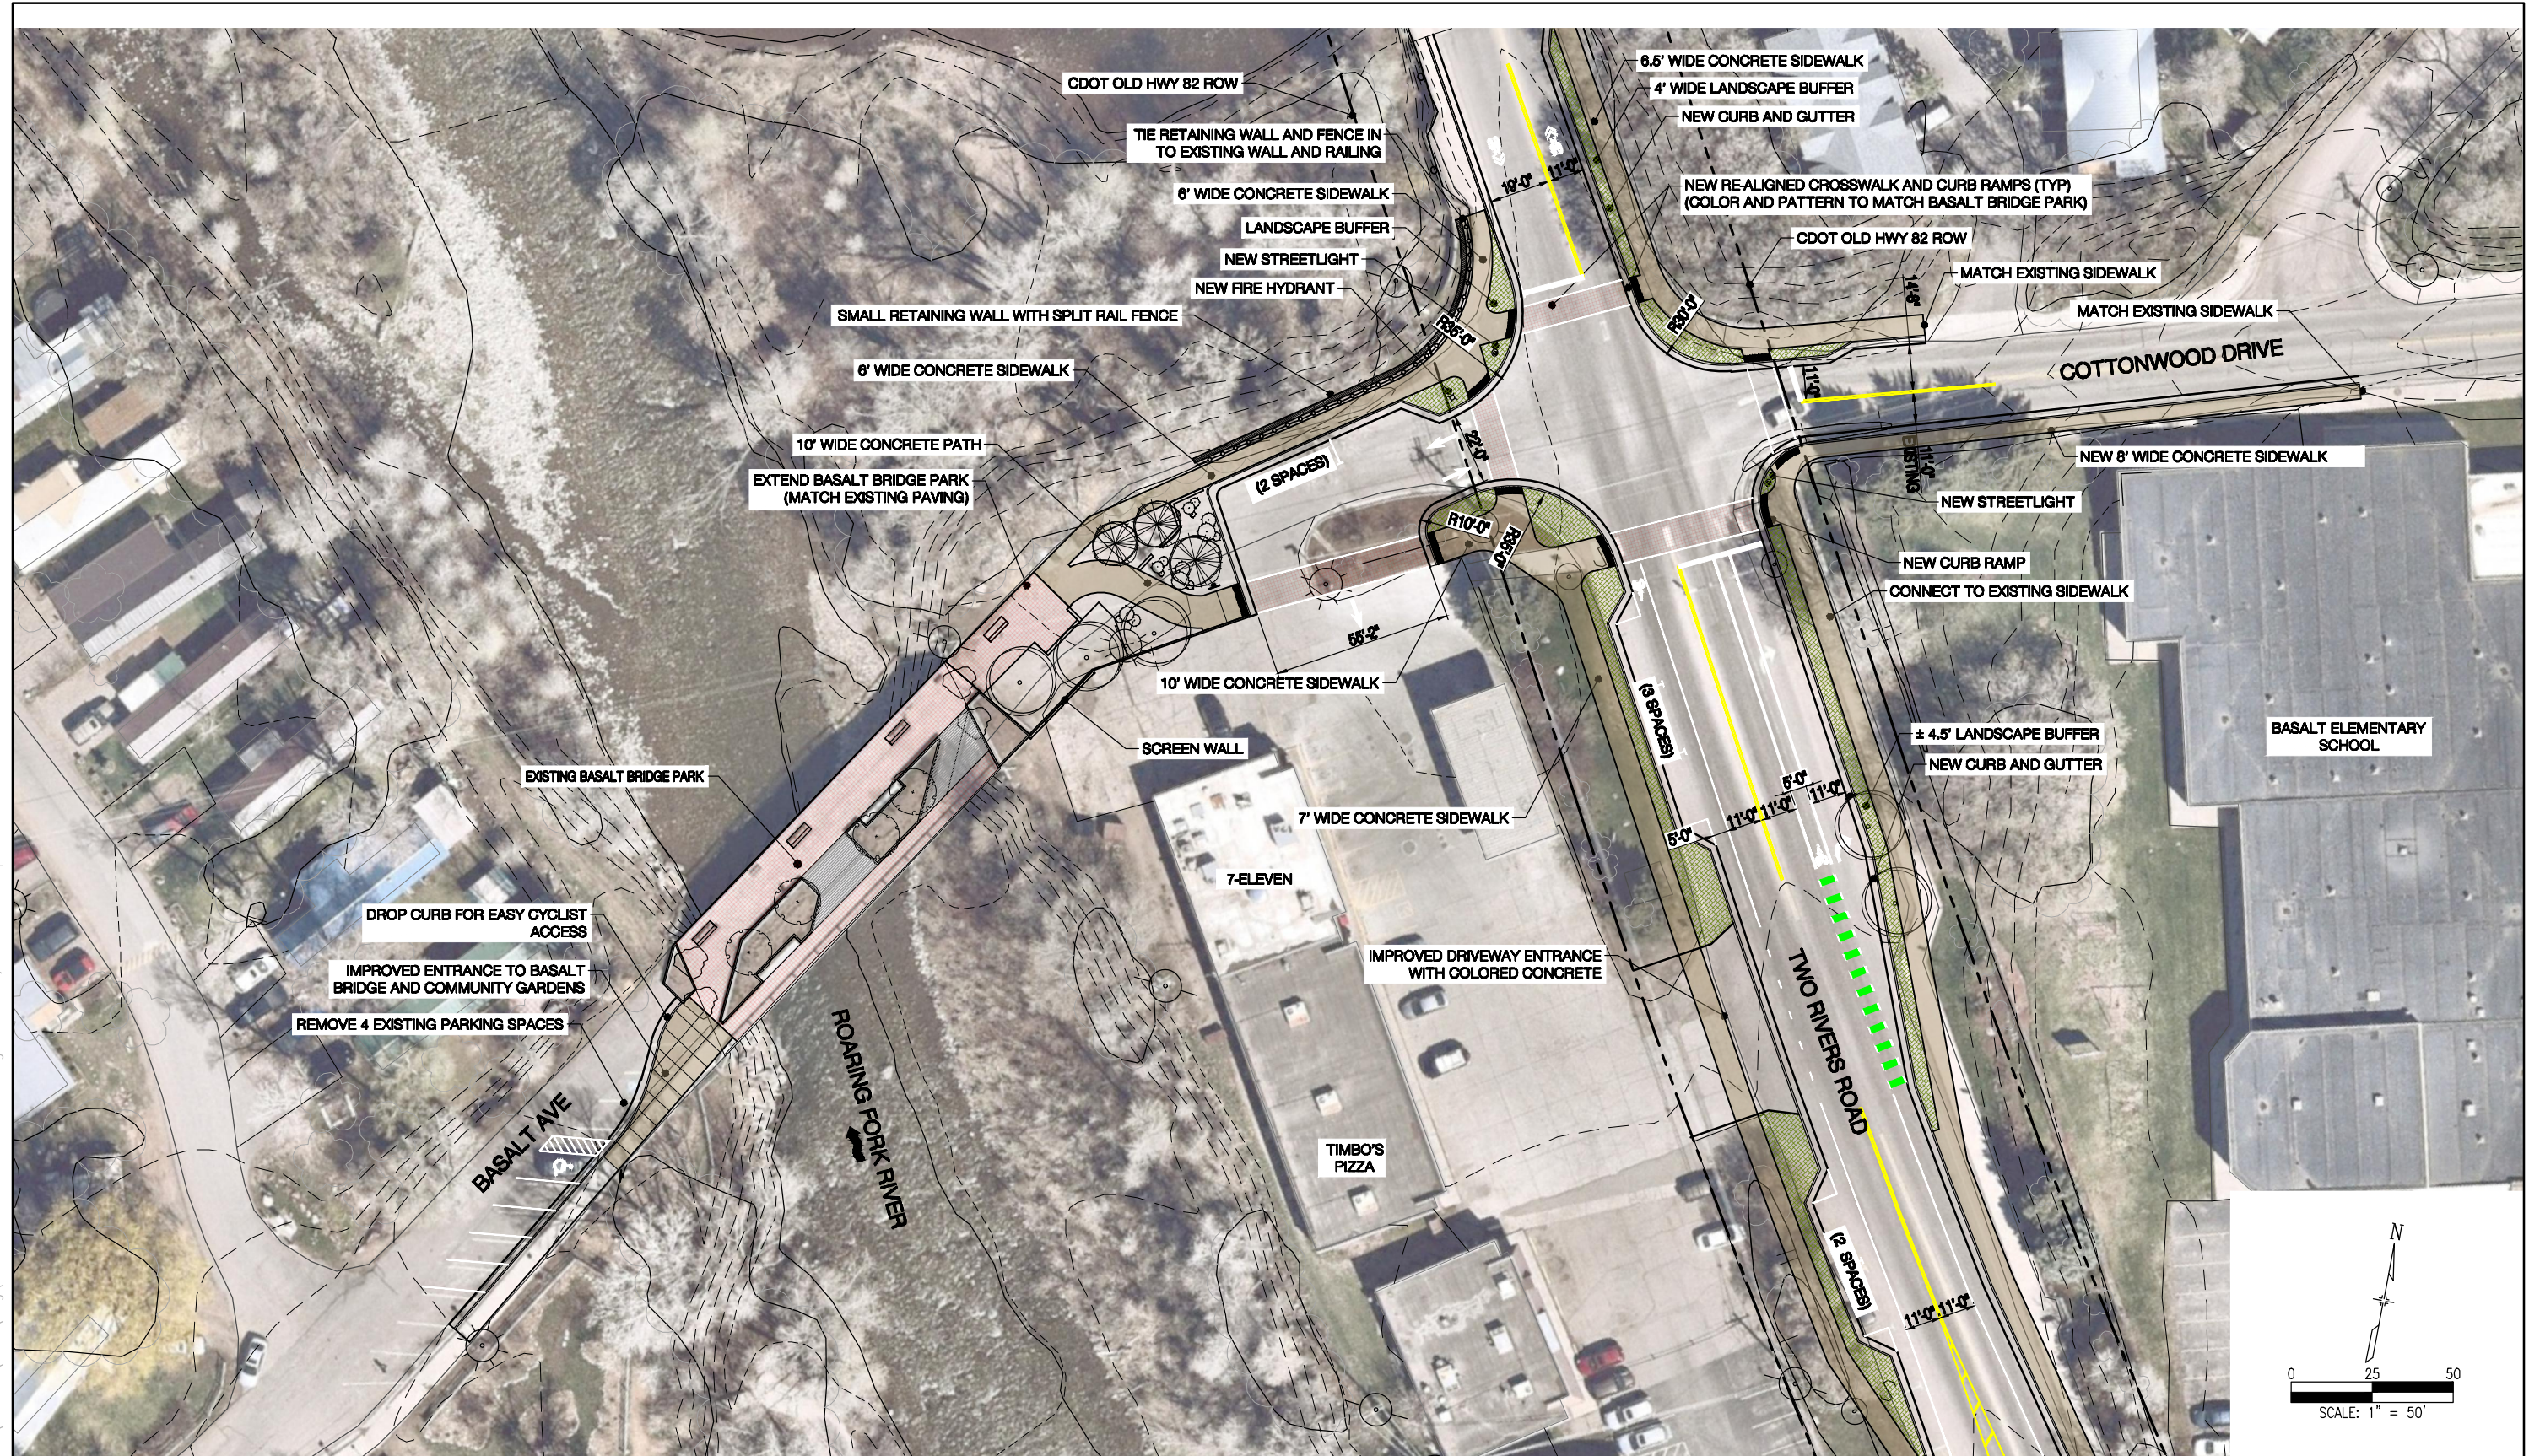

O:\PROJECT\21400\21414\04 CAD\ACAD\21414 - Basalt Intersection.dwg Dec 20, 2023 - 4:18pm

Print Date: Dec 20, 2023	
File Name: 21414 - Basalt Intersection.dwg	
Horiz. Scale: 1:50	Vert. Scale:
Unit Information	Unit Leader Initials


Sheet Revisions		
Date:	Comments	Init.



As Constructed	2 RIVERS ROAD - BASALT, CO	
No Revisions:	BASALT AVENUE CONCEPT DESIGN	
Revised:	BASALT AVE AND TWO RIVERS RD	
Void:	Designer: JDW	Structure Numbers
	Detailer: JDW	
	Sheet Subset:	Subset Sheets:

Project No./Code	
-	
213 - 15124	
Sheet Number	1

O:\PROJECT\21400\21414\04 CAD\ACAD\DWG\21414 - Basalt Intersection.dwg Dec 20, 2023 - 4:18pm

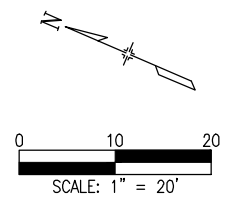

Print Date: Dec 20, 2023	
File Name: 21414 - Basalt Intersection.dwg	
Horiz. Scale:	Vert. Scale:
Unit Information	Unit Leader Initials

Sheet Revisions		
Date:	Comments	Init.



As Constructed
No Revisions:
Revised:
Void:

2 RIVERS ROAD - BASALT, CO		
BASALT AVENUE CONCEPT DESIGN		
TWO RIVERS RD MID-BLOCK CROSSING		
Designer:	JDW	Structure
Detailer:	JDW	Numbers
Sheet Subset:	Subset Sheets:	

Project No./Code	-
213 - 15124	
Sheet Number	2

